


INTENTIONALLY LEFT BLANK


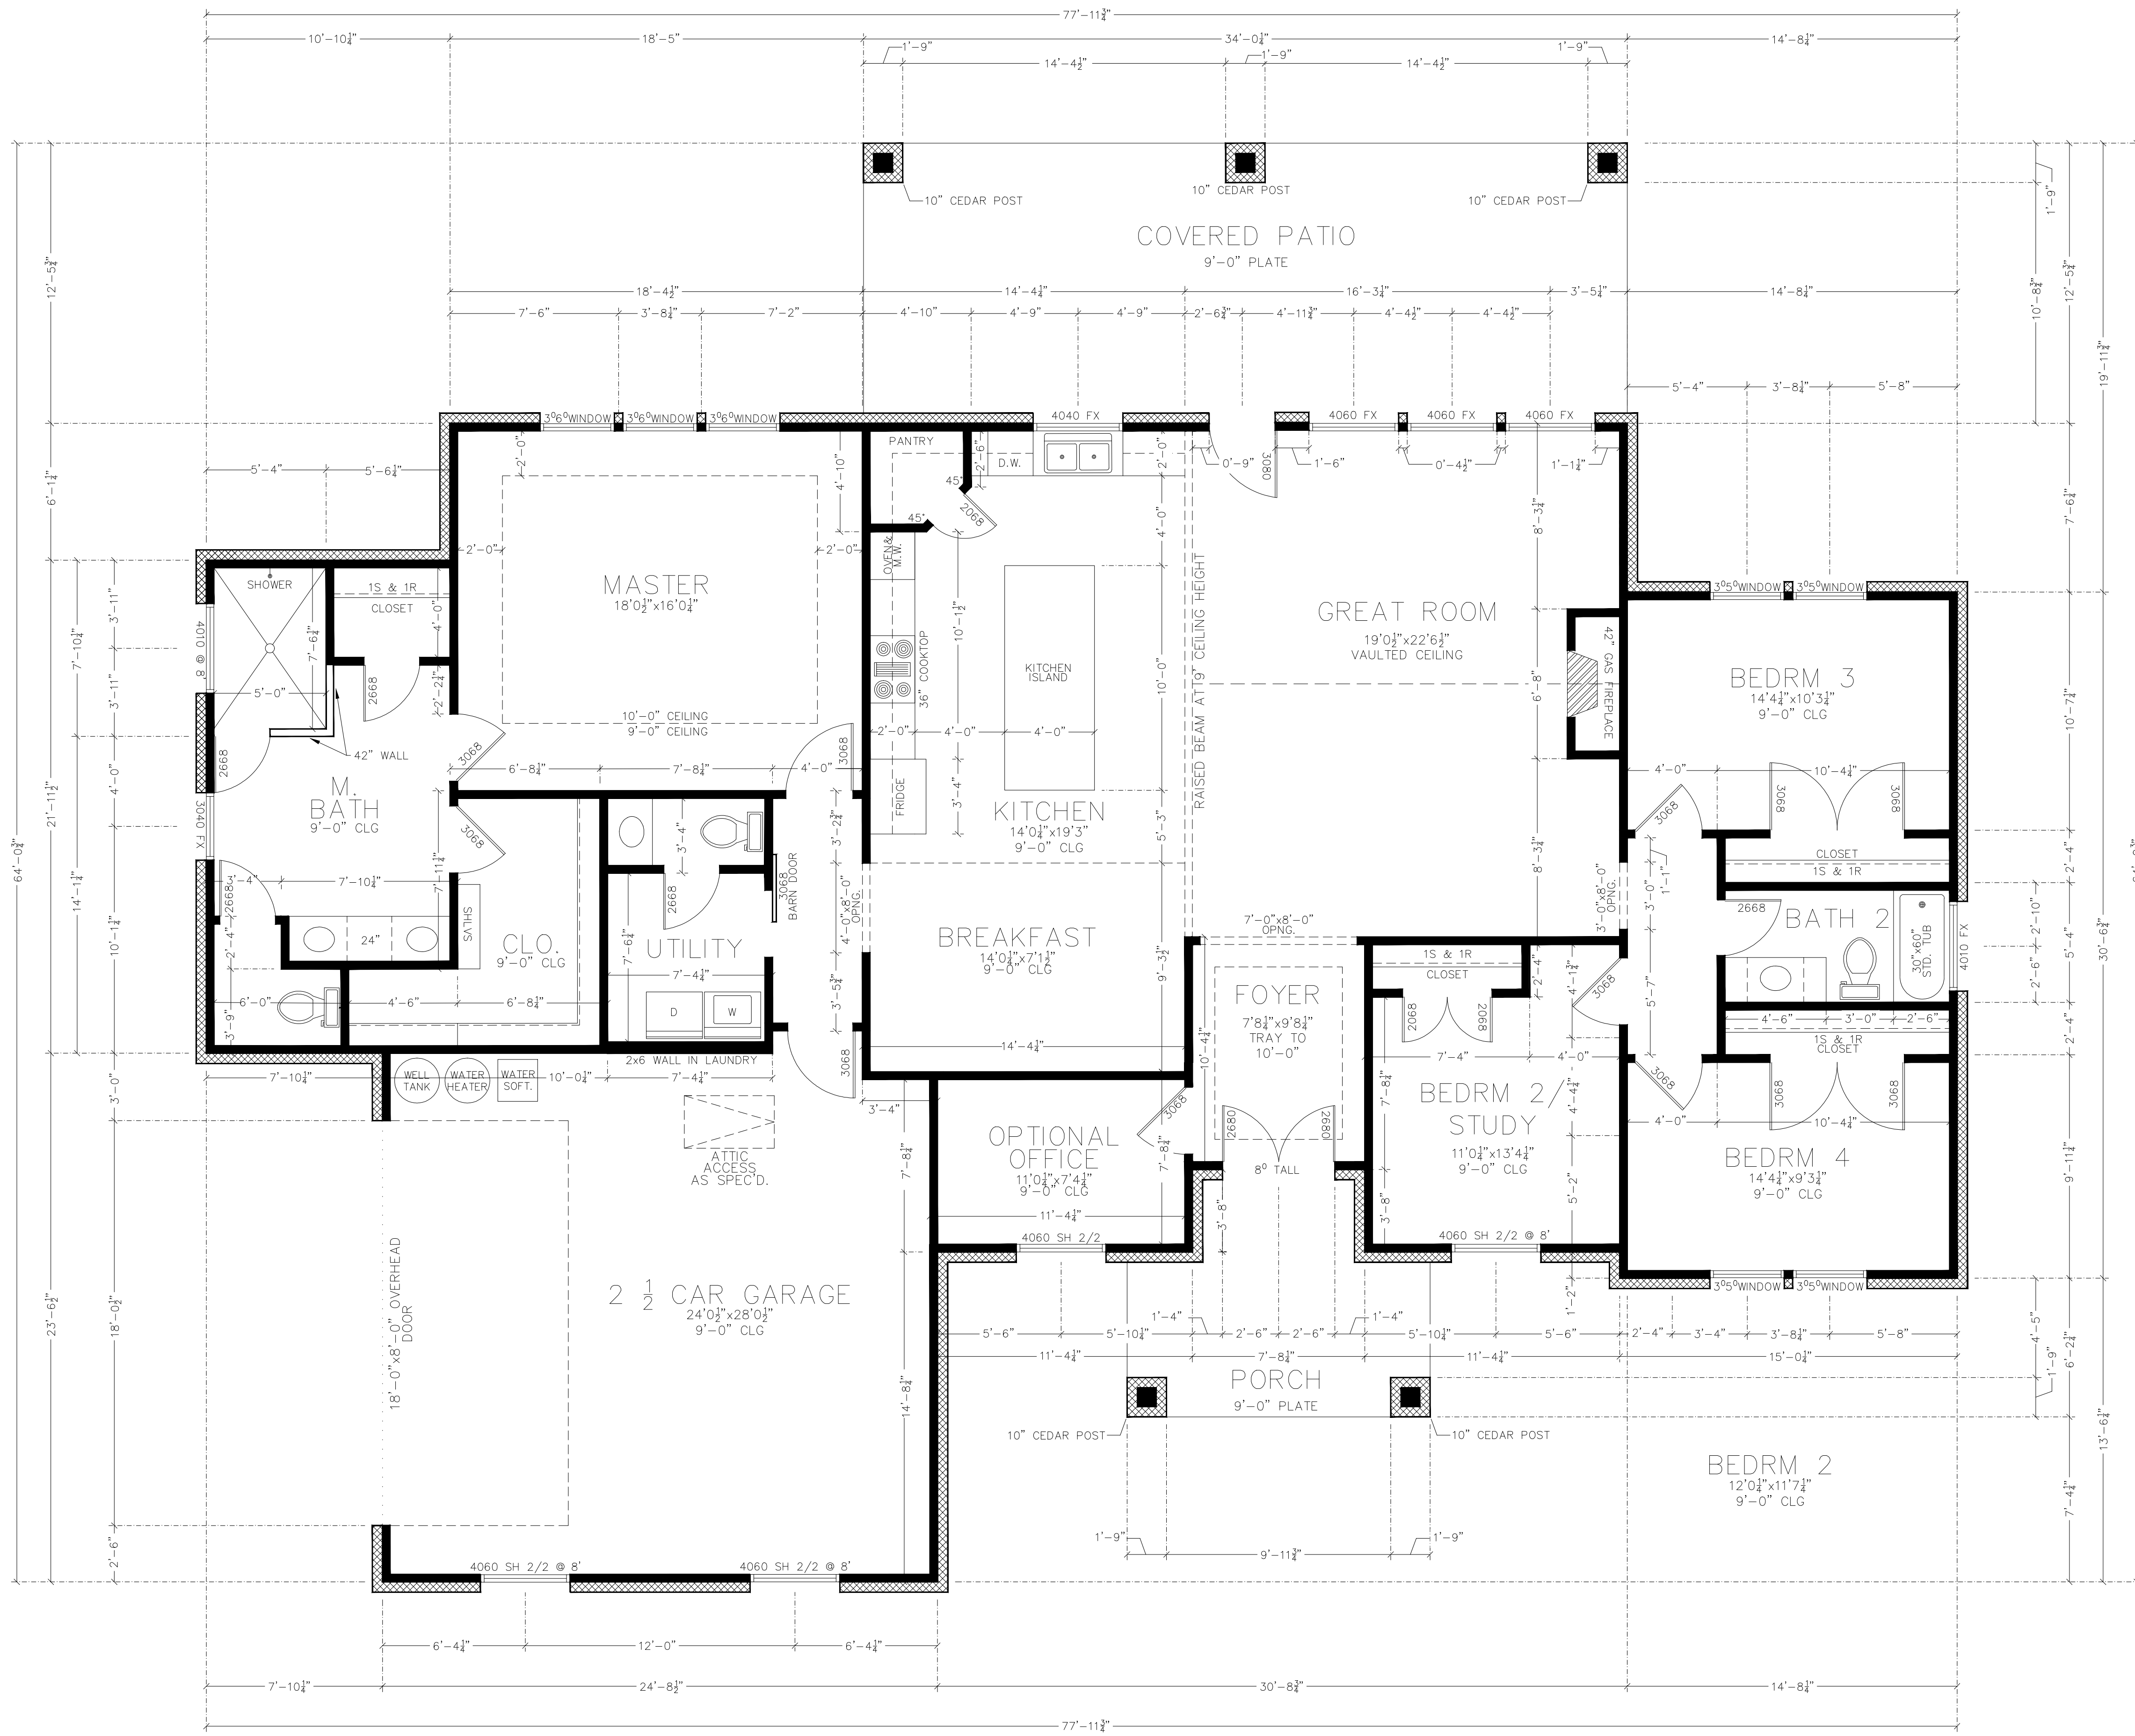


** ALL WINDOWS SET AT 8-0 HEADERS

SQUARE FOOTAGE	
LIVING: -----	2,390 SQ. FT.
GARAGE: -----	559 SQ. FT.
FRONT PORCH: ----	118 SQ. FT.
REAR PORCH: ----	409 SQ. FT.
BRICK LEDGE: ----	124 SQ. FT.
TOTAL: -----	3,635 SQ. FT.

NO.	REVISIONS	DATE	NAME

RCOT CUSTOM HOMES
SETTLERS RESERVE SUBDIVISION
SPEC FLOOR PLAN
COLORADO COUNTY, TX

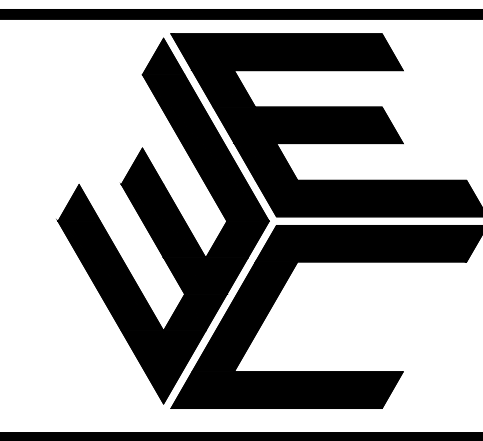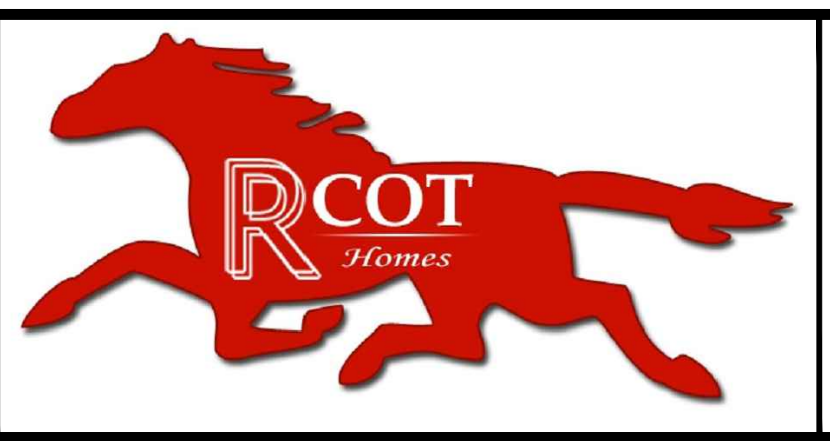

WILSON ENGINEERING COMPANY, PLLC
 208 FOWLKES STREET
 SEALY, TEXAS 77474
 PHONE: 979-885-3344
 www.wilsonengr.com TXBPE FIRM NO. F-7678

SHEET DESCRIPTION:		SHEET NO.:
FLOOR PLAN		1
SCALE: 1/4" = 1'0"		DATE: 20240424
DRAWN BY: MRW	PROJ. NO.: 23035	