


INTENTIONALLY LEFT BLANK


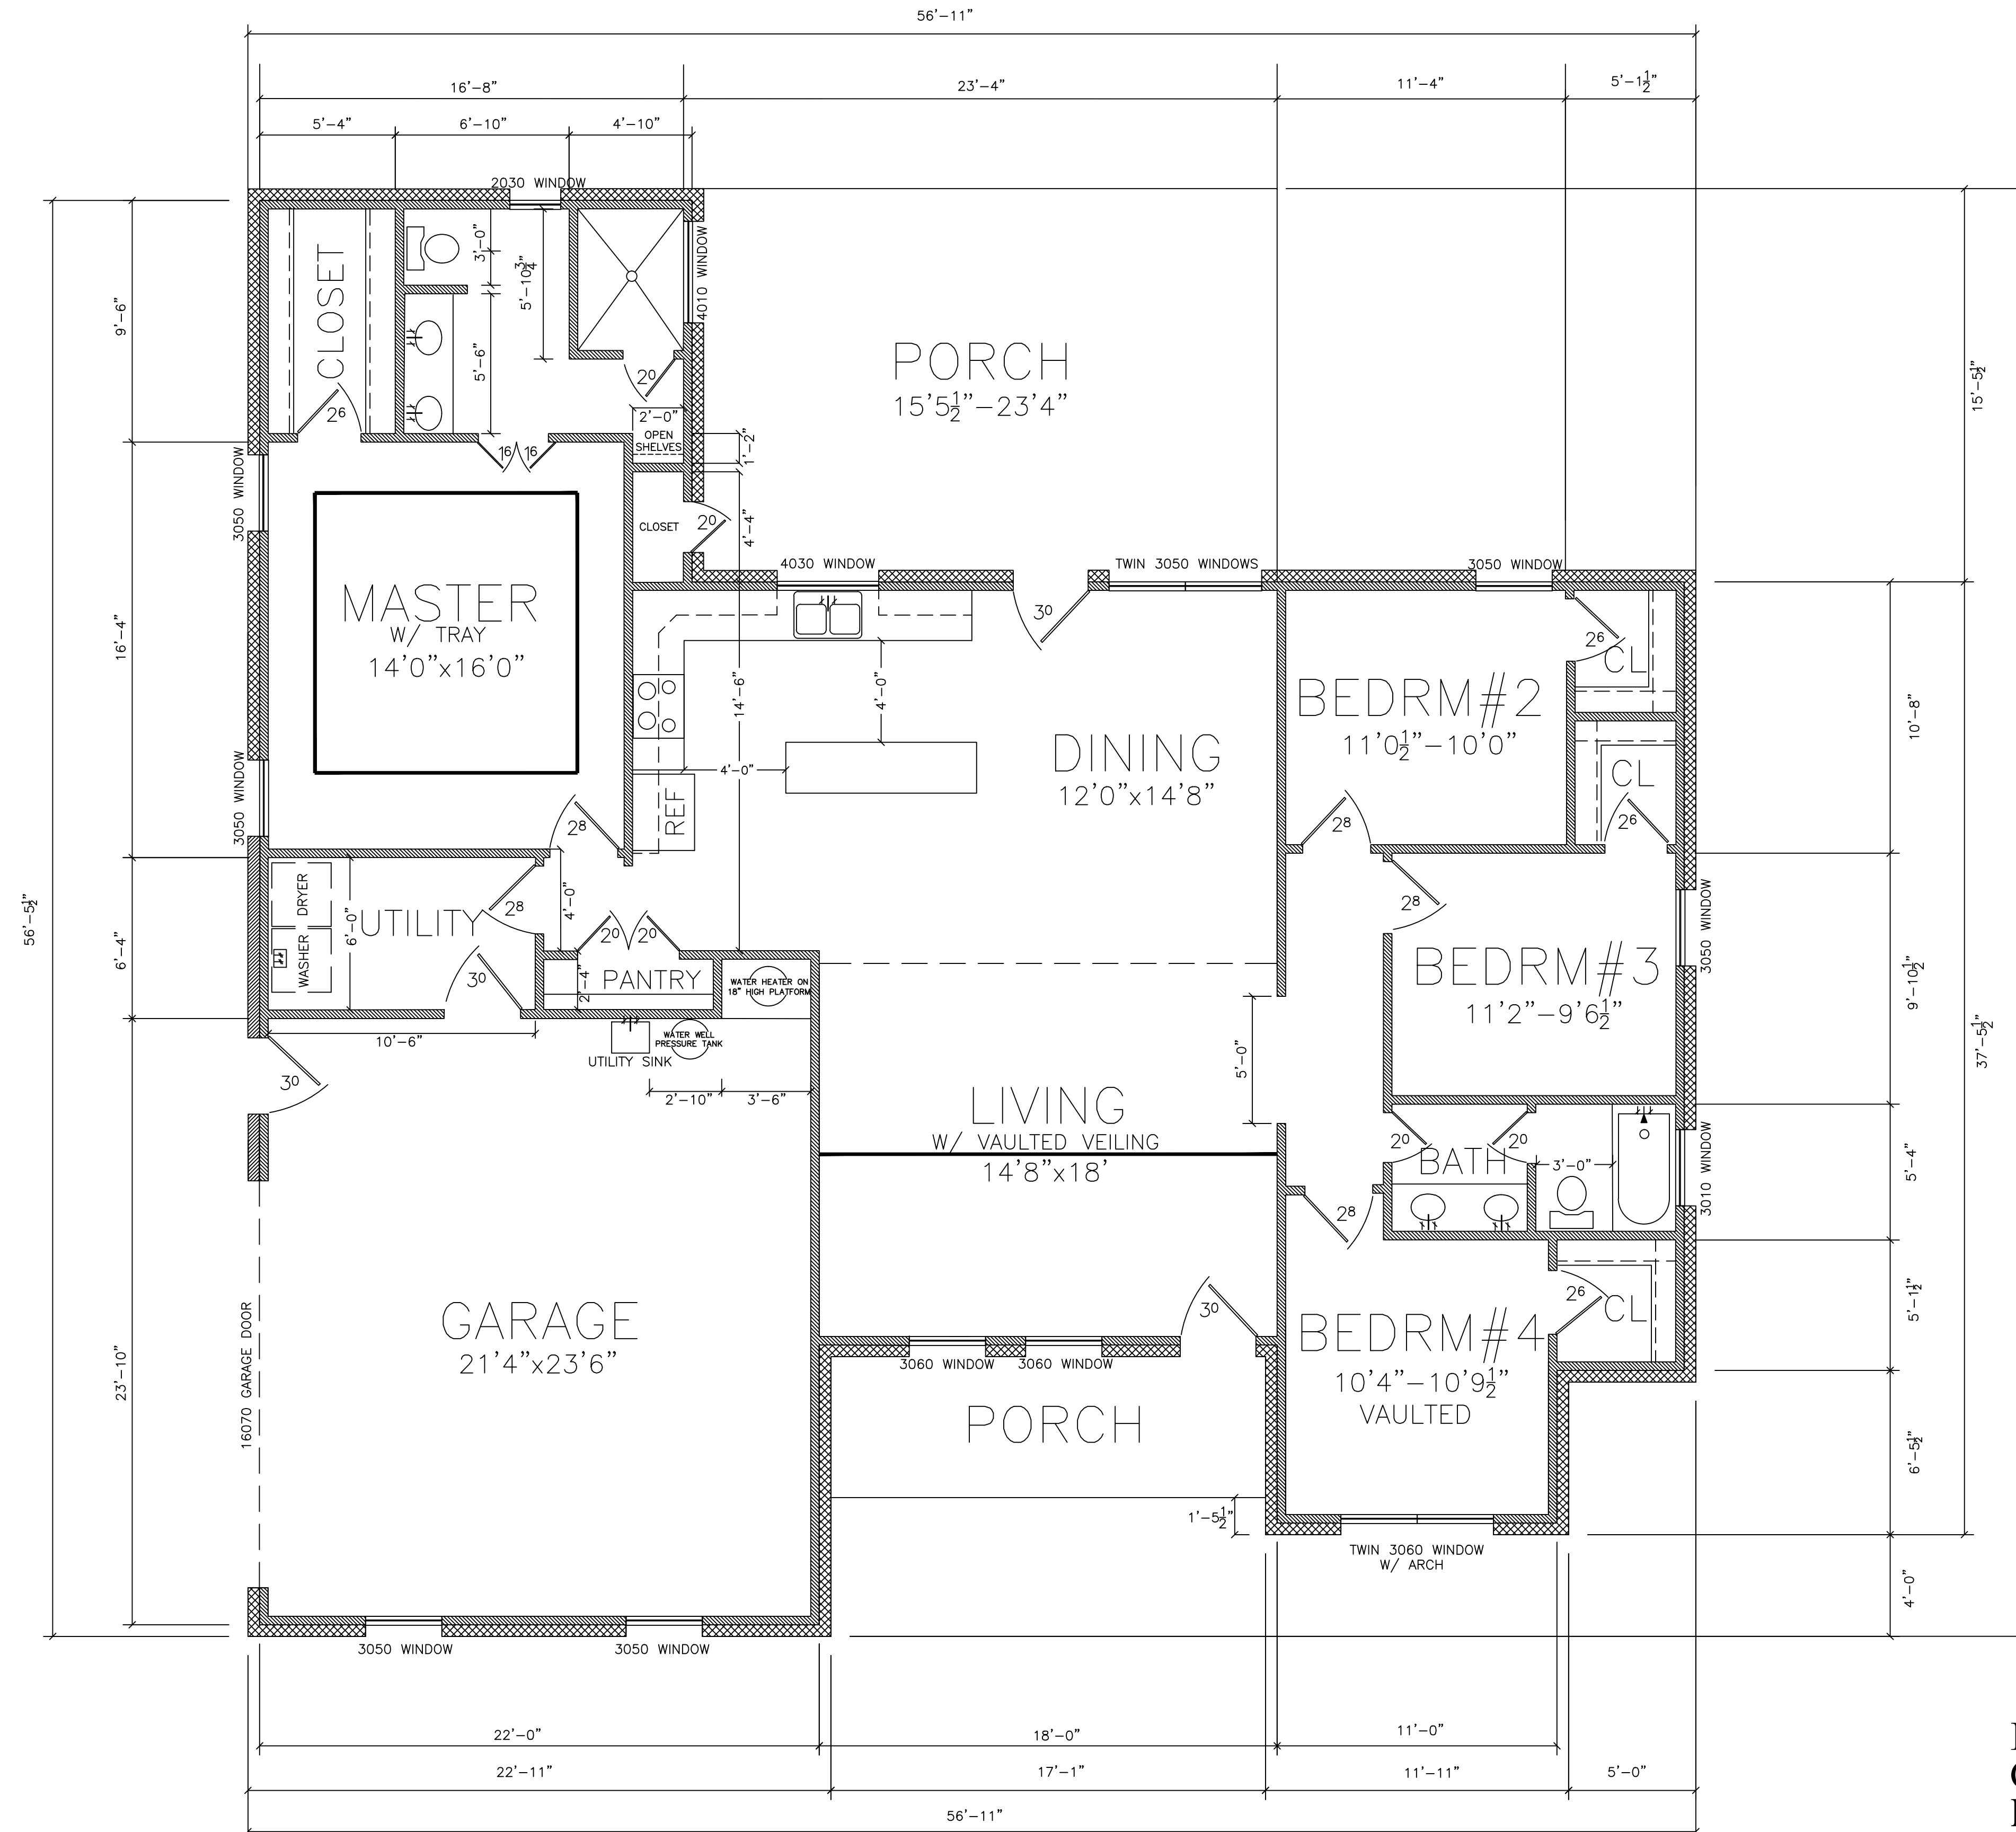


**SQUARE FOOTAGE**

LIVING:-----	1,724 SQ. FT.
GARAGE:-----	535 SQ. FT.
FRONT PORCH:---	95 SQ. FT.
REAR PORCH:---	338 SQ. FT.
BRICK:-----	110 SQ. FT.
<b>TOTAL:</b>	<b>2,802 SQ. FT.</b>

NO.	REVISIONS	DATE	NAME

**RCOT CUSTOM HOMES**  
**SPEC HOME**  
**AUSTIN COUNTY, TX**

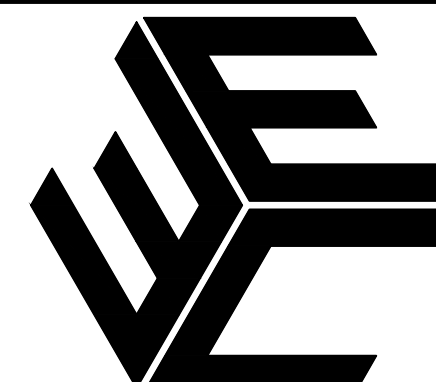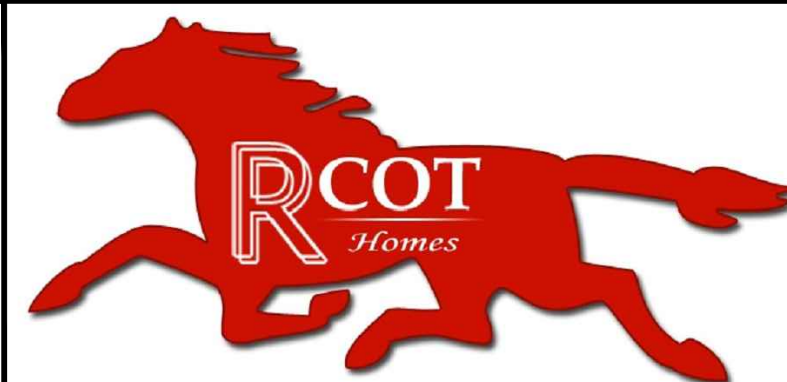

**WILSON ENGINEERING COMPANY, PLLC**  
 208 FOWLKES STREET  
 SEALY, TEXAS 77474  
 PHONE: 979-885-3344  
 www.wilsonengr.com TXBPE FIRM NO. F-7678

SHEET DESCRIPTION:		SHEET NO.:
FLOOR PLAN		1
SCALE: 1/4" = 1'0"		DATE: 20200615
DRAWN BY: MRW	PROJ. NO.: SPEC HOME	